


CARLOWAY COMMUNITY CENTRE, ISLE OF LEWIS

PROPOSED :: SITE PLAN


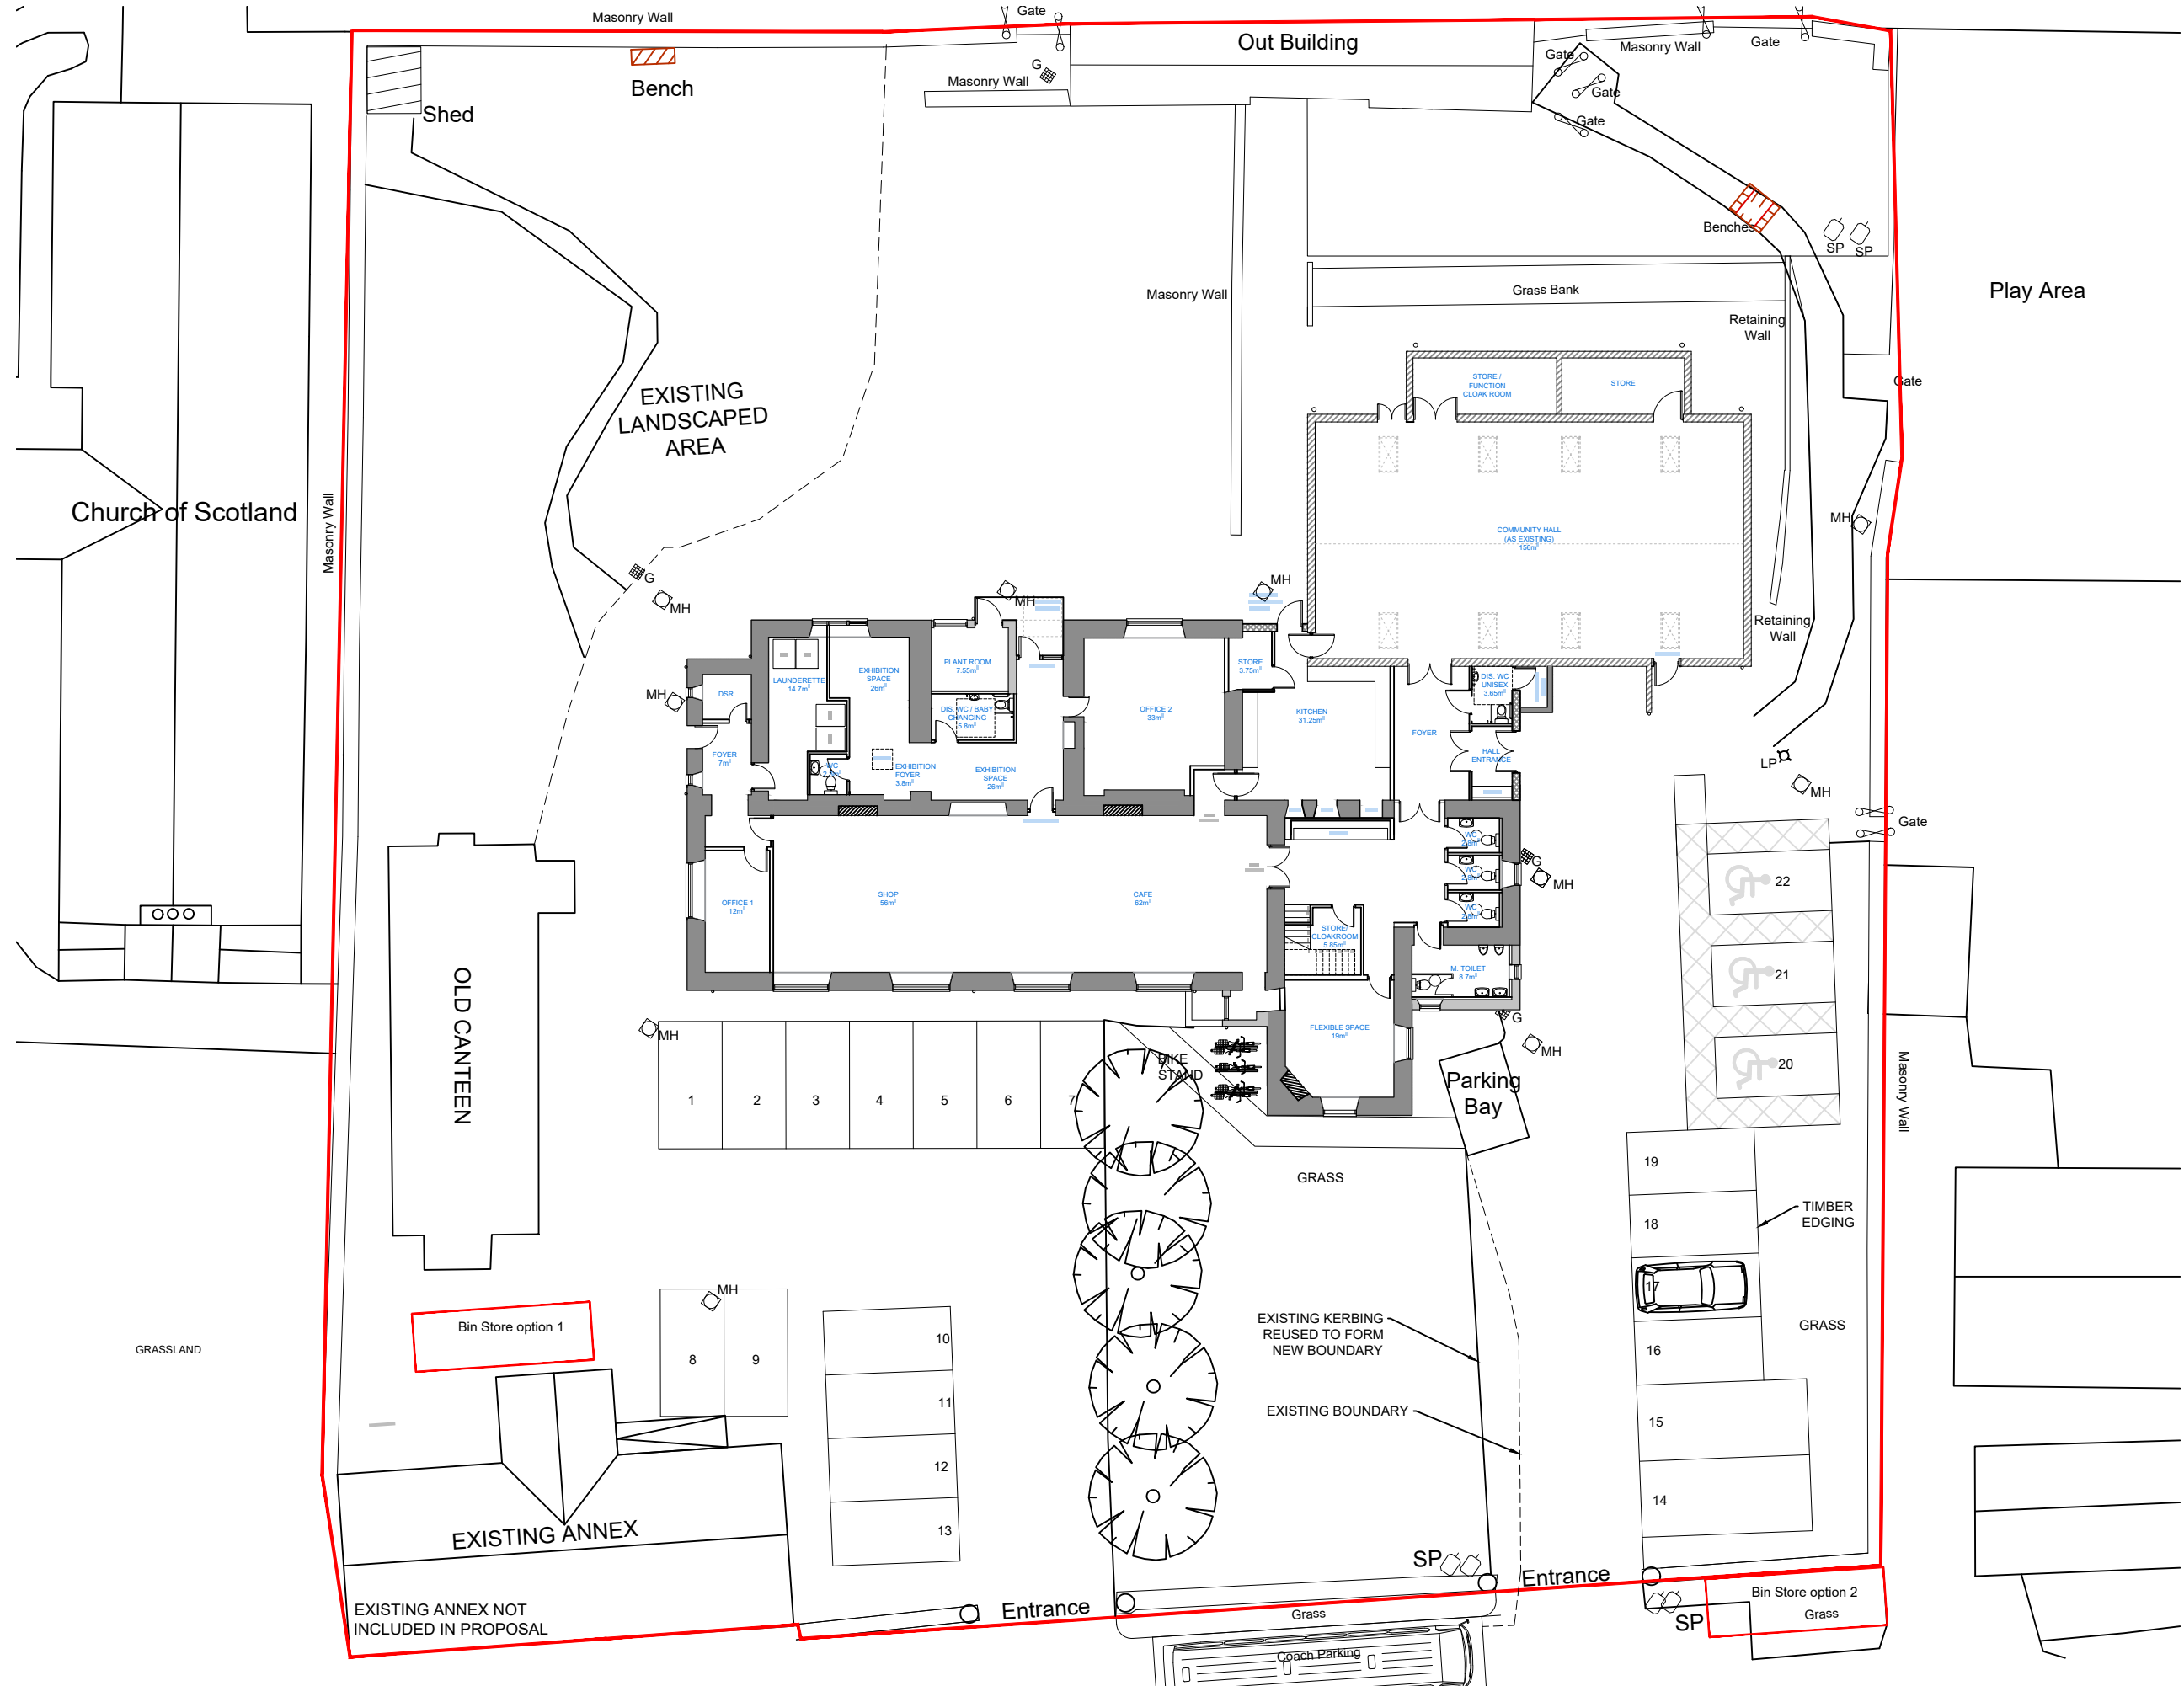


rev.	description	date
A	Tender Revisions	05/03/21
B	Tender Revisions	29/04/21
C	Tender Revisions	10/05/21

LEGEND	
DO NOT SCALE FROM DRAWINGS. ALL DIMENSIONS SHOULD BE CHECKED ON SITE AND DISCREPANCIES NOTIFIED TO THE ARCHITECT.	
© COPYRIGHT PROTECTED. THIS DOCUMENT AND ARTISTIC WORK IS PROTECTED UNDER THE LAW OF COPYRIGHT AND CANNOT BE REPRODUCED IN ANY FORM IN WHOLE OR IN PART WITHOUT THE WRITTEN CONSENT OF ARCHITECT/AUTHOR. ANDERSON ASSOCIATES CHARTERED ARCHITECT LTD. THE ARCHITECT SHALL NOT BE LIABLE FOR THE CONSEQUENCES OF ANY MODIFICATIONS OTHER THAN BY OR WITH THE CONSENT OF THE ARCHITECT OR FOR ITS USE FOR ANY PURPOSE OTHER THAN THE PURPOSES FOR WHICH IT WAS PREPARED.	
THE ARCHITECT DOES NOT WARRANT THE PERFORMANCE, WORK, OR PRODUCTS OF OTHERS.	
<div><div><div>A</div><div>anderson associates</div><div>chartered architect ltd</div></div></div>	
project CARLOWAY COMMUNITY CENTRE, ISLE OF LEWIS,	
description PROPOSED :: SITE PLAN	
status TENDER ISSUE	
scale 1:250 @A3	date JAN 2021
drawing no. CCA/316/P02C DRAFT	drawn IS
	checked DC

CARLOWAY COMMUNITY CENTRE, ISLE OF LEWIS

PROPOSED :: FLOOR PLANS

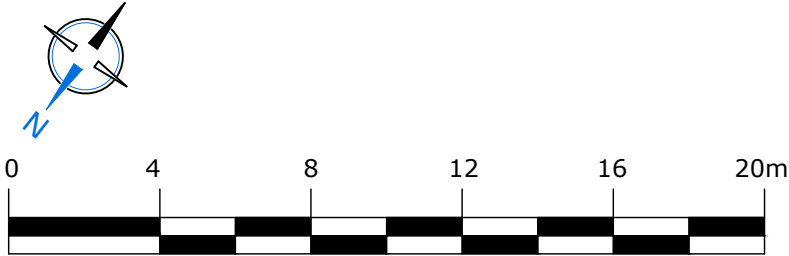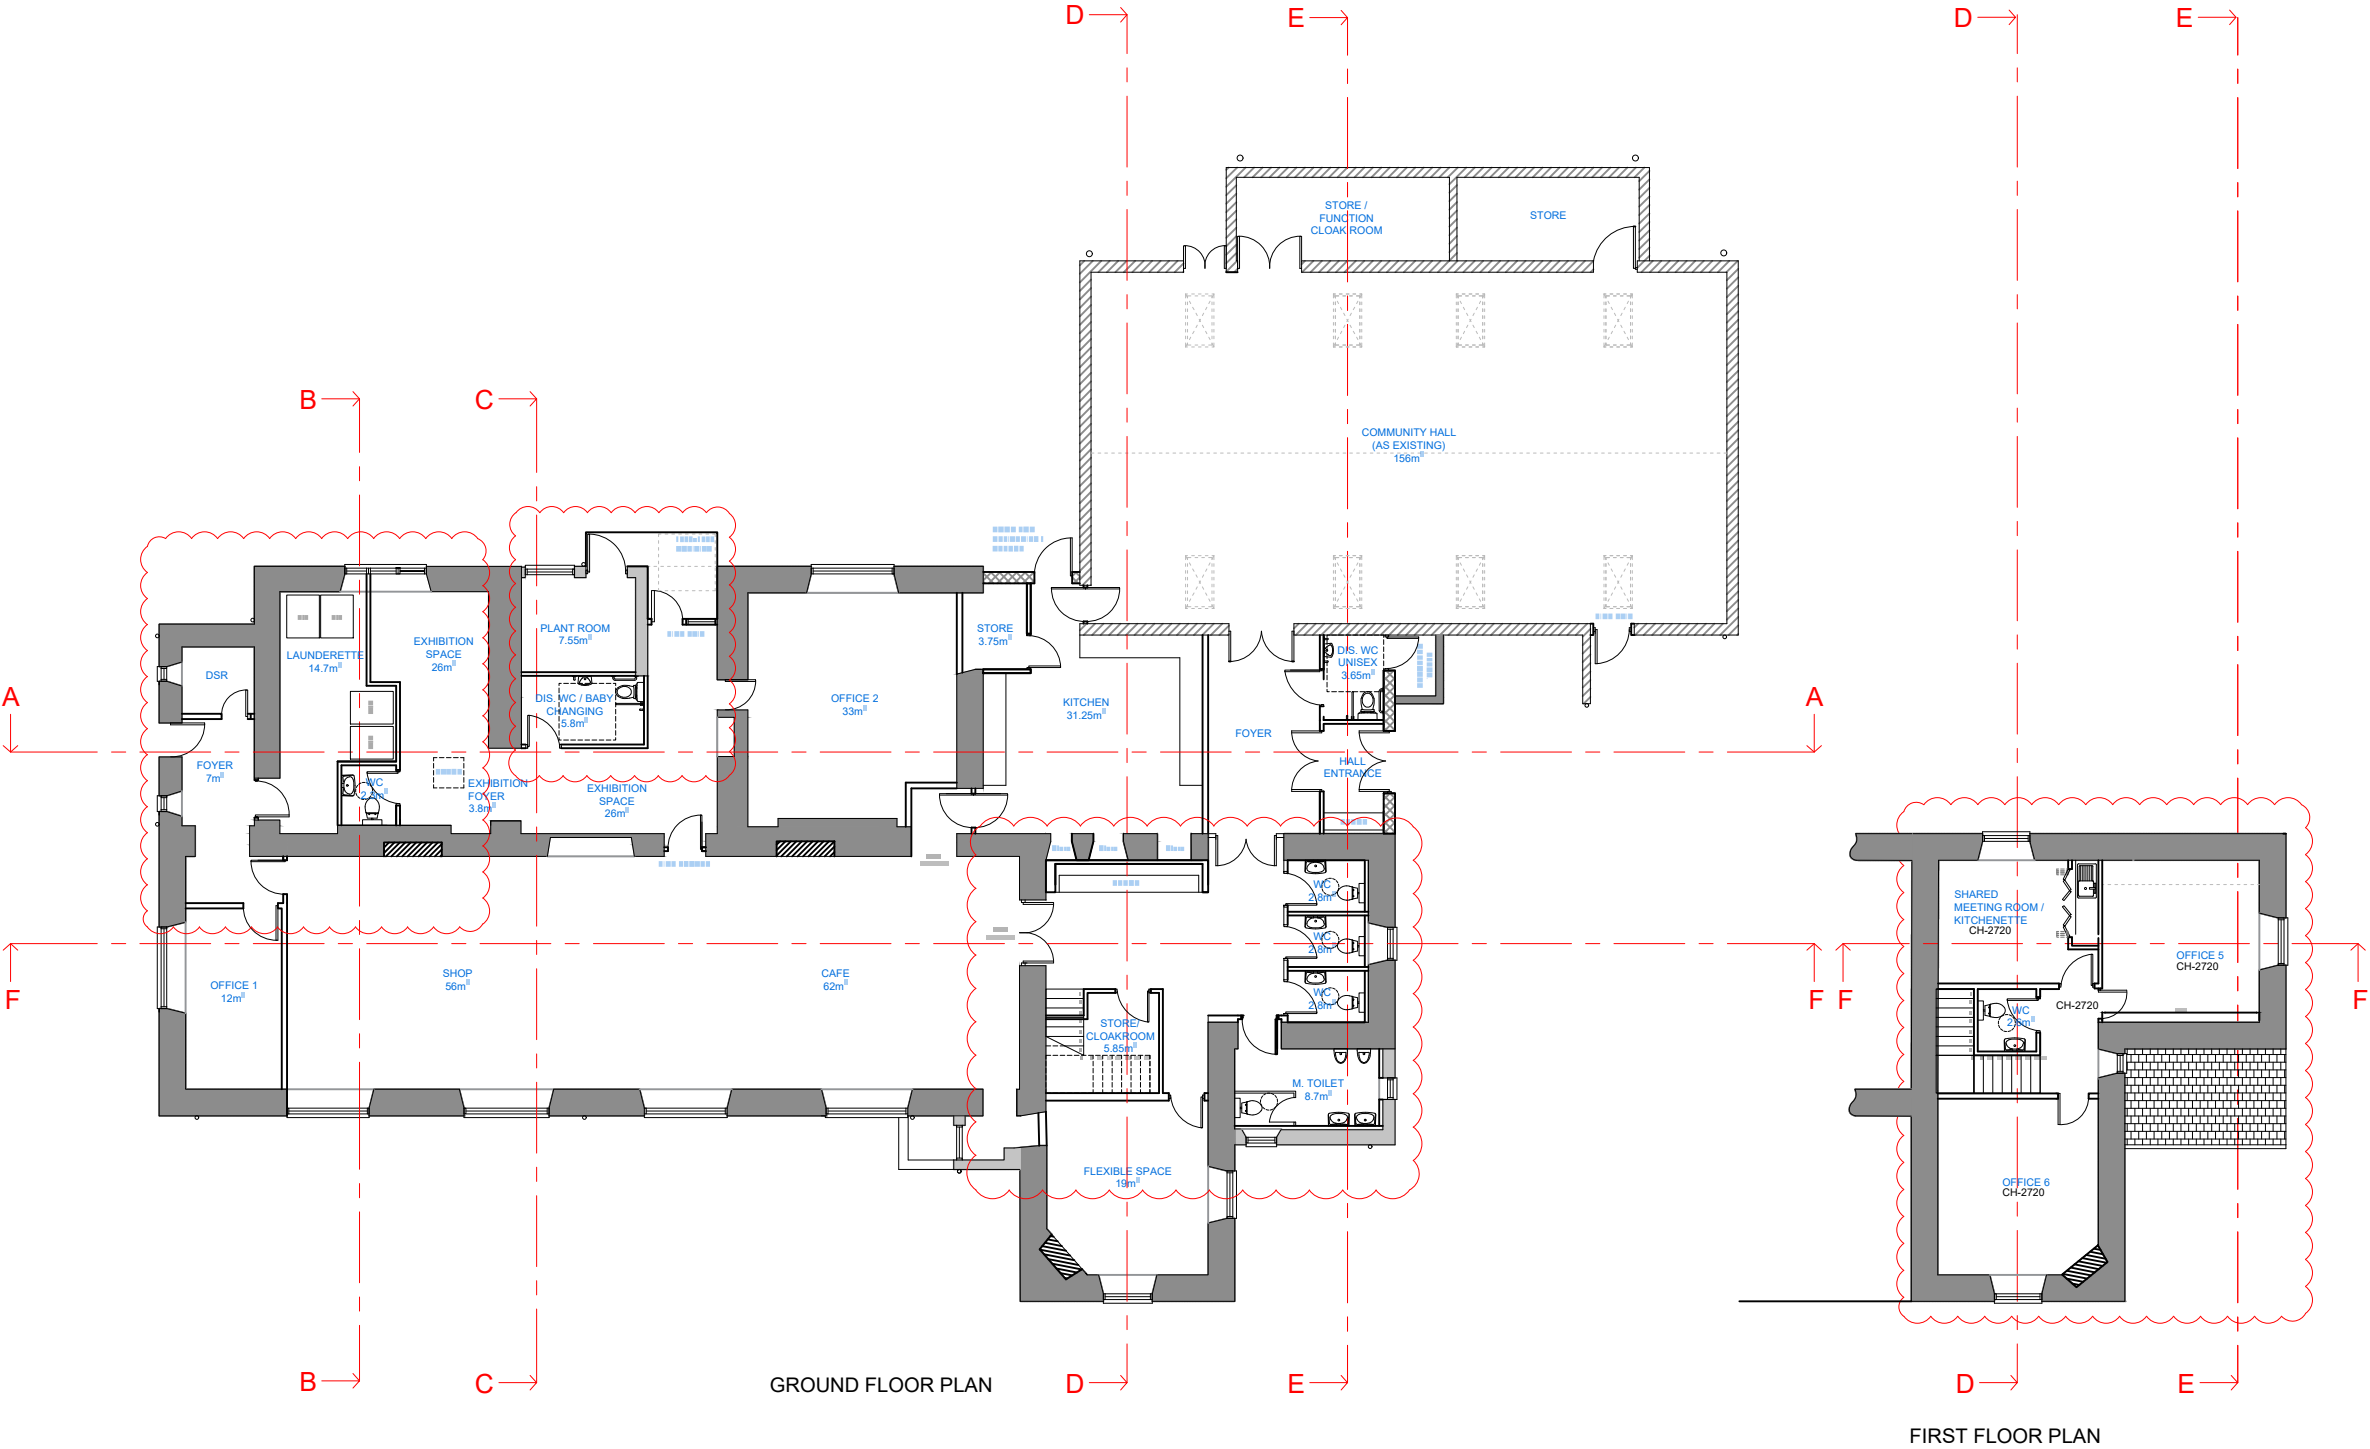


rev.	description	date
A	Tender Revisions	05/03/21
B	Tender Revisions	22/03/21
C	Tender Revisions	29/04/21
D	Tender Revisions	10/05/21

LEGEND

DO NOT SCALE FROM DRAWINGS. ALL DIMENSIONS SHOULD BE CHECKED ON SITE AND DISCREPANCIES NOTIFIED TO THE ARCHITECT.

© COPYRIGHT PROTECTED. THIS DOCUMENT AND ARTISTIC WORK IS PROTECTED UNDER THE LAW OF COPYRIGHT AND CANNOT BE REPRODUCED/USED IN ANY FORM IN WHOLE OR IN PART WITHOUT THE WRITTEN CONSENT OF ARCHITECT/AUTHOR ANDERSON ASSOCIATES CHARTERED ARCHITECT LTD. THE ARCHITECT SHALL NOT BE LIABLE FOR THE CONSEQUENCES OF ANY MODIFICATIONS OTHER THAN BY OR WITH THE CONSENT OF THE ARCHITECT OR FOR ITS USE FOR ANY PURPOSE OTHER THAN THE PURPOSES FOR WHICH IT WAS PREPARED.

THE ARCHITECT DOES NOT WARRANT THE PERFORMANCE, WORK, OR PRODUCTS OF OTHERS.



anderson associates
chartered architect ltd

project
CARLOWAY COMMUNITY CENTRE,
ISLE OF LEWIS,

description
PROPOSED ::
FLOOR PLANS

status
TENDER ISSUE


scale
1:100 @A1
1:200 @A3

date
JAN 2021
drawn
IS
checked
DC


drawing no.
CCA/316/P03/D DRAFT

CARLOWAY COMMUNITY CENTRE, ISLE OF LEWIS


PROPOSED :: FLOOR PLANS DIMENSIONED

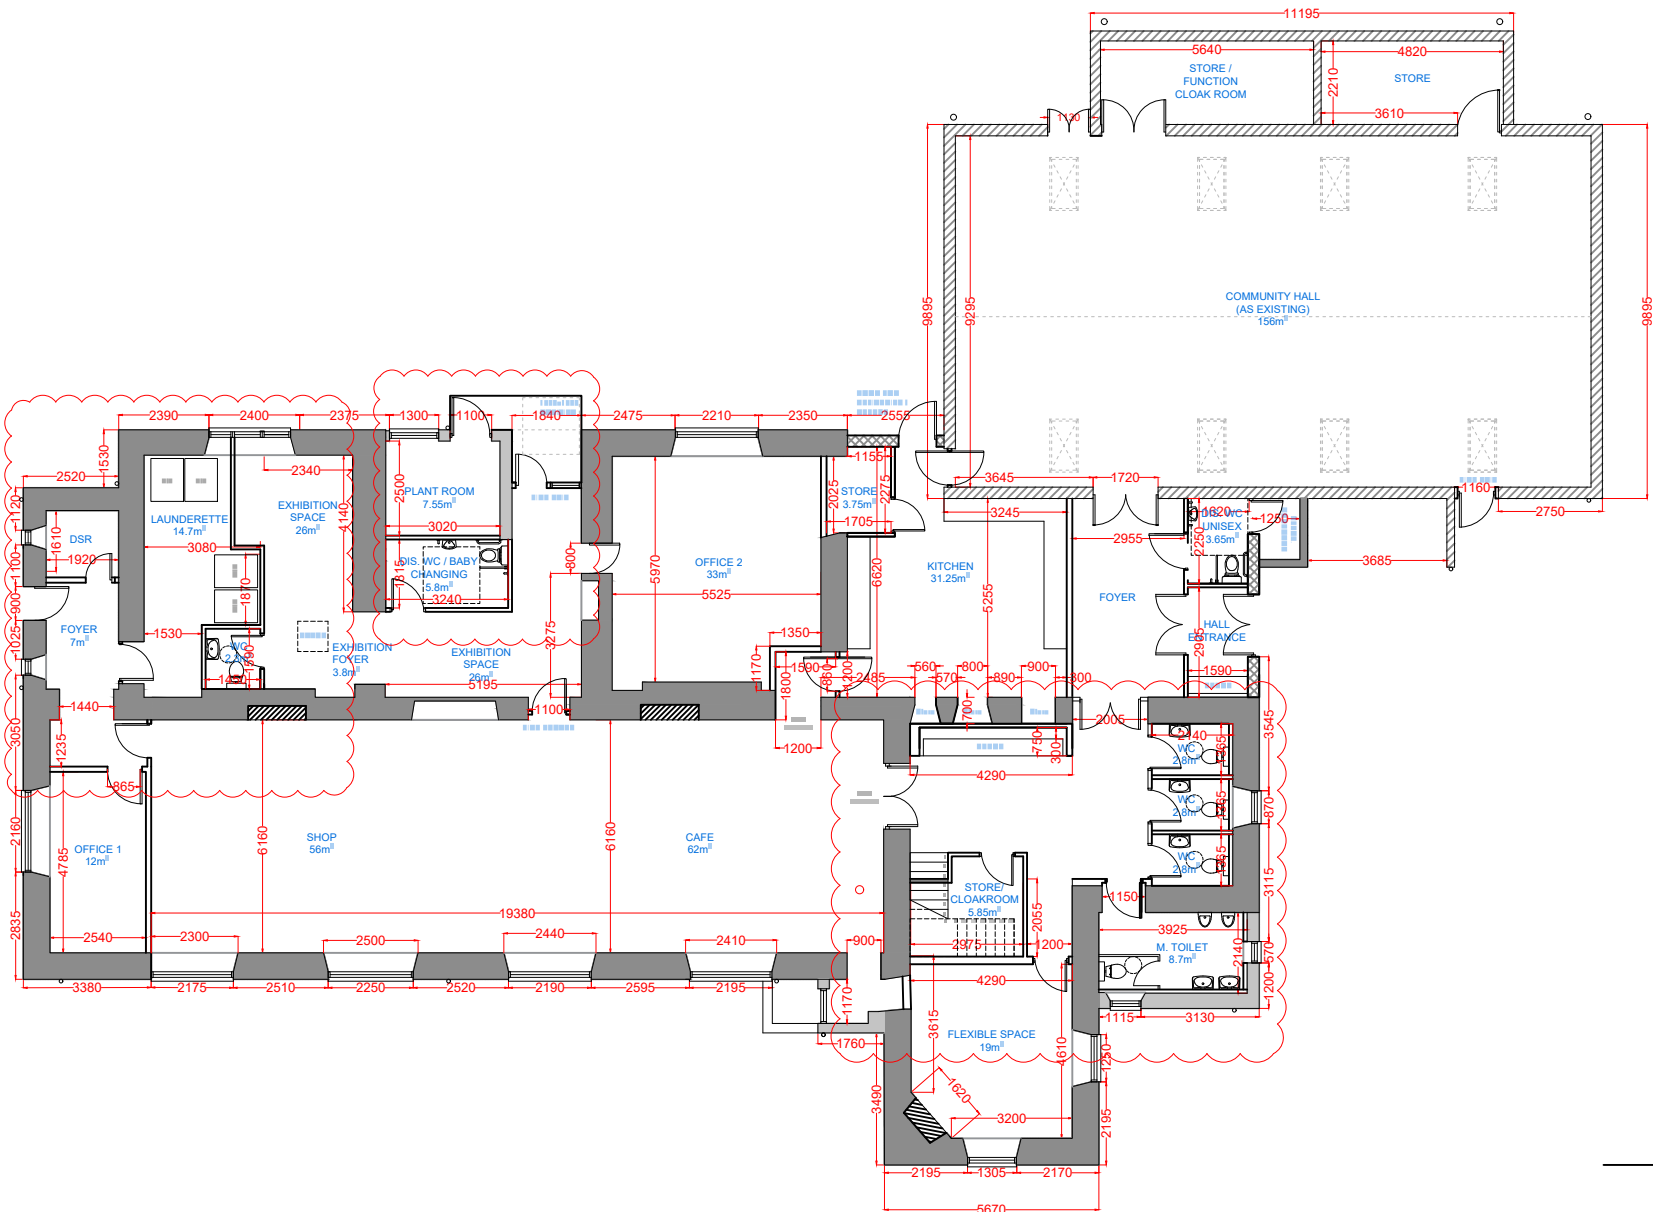

GROUND FLOOR PLAN

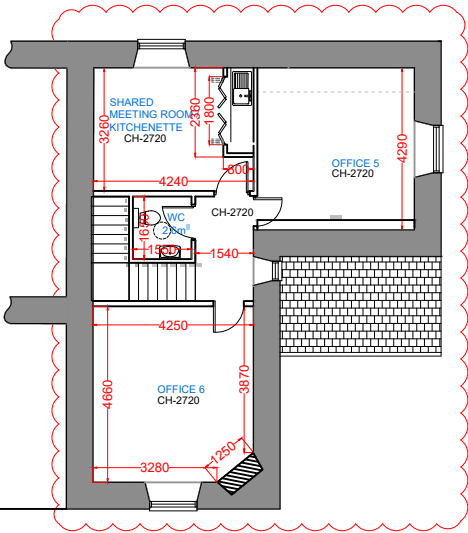

FIRST FLOOR PLAN

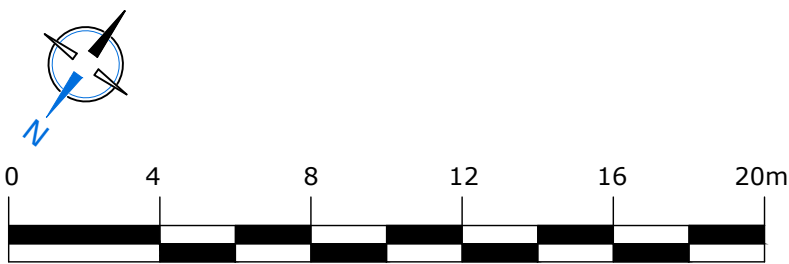


rev.	description	date
A	Tender Revisions	05/03/21
B	Tender Revisions	22/03/21
C	Tender Revisions	29/04/21
D	Tender Revisions	10/05/21

LEGEND

DO NOT SCALE FROM DRAWINGS. ALL DIMENSIONS SHOULD BE CHECKED ON SITE AND DISCREPANCIES NOTIFIED TO THE ARCHITECT.

© COPYRIGHT PROTECTED. THIS DOCUMENT AND ARTISTIC WORK IS PROTECTED UNDER THE LAW OF COPYRIGHT AND CANNOT BE REPRODUCED/USED IN ANY FORM IN WHOLE OR IN PART WITHOUT THE WRITTEN CONSENT OF ARCHITECT/AUTHOR ANDERSON ASSOCIATES CHARTERED ARCHITECT LTD. THE ARCHITECT SHALL NOT BE LIABLE FOR THE CONSEQUENCES OF ANY MODIFICATIONS OTHER THAN BY OR WITH THE CONSENT OF THE ARCHITECT OR FOR ITS USE FOR ANY PURPOSE OTHER THAN THE PURPOSES FOR WHICH IT WAS PREPARED.

THE ARCHITECT DOES NOT WARRANT THE PERFORMANCE, WORK, OR PRODUCTS OF OTHERS.



anderson associates
chartered architect ltd

project
CARLOWAY COMMUNITY CENTRE,
ISLE OF LEWIS,

description
PROPOSED ::
FLOOR PLANS
DIMENSIONED

status
TENDER ISSUE


scale
1:100 @A1
1:200 @A3

date
JAN 2021
drawn
IS
checked
DC

drawing no.
CCA/316/P04D DRAFT

CARLOWAY COMMUNITY CENTRE, ISLE OF LEWIS

PROPOSED :: NW & SE ELEVATIONS

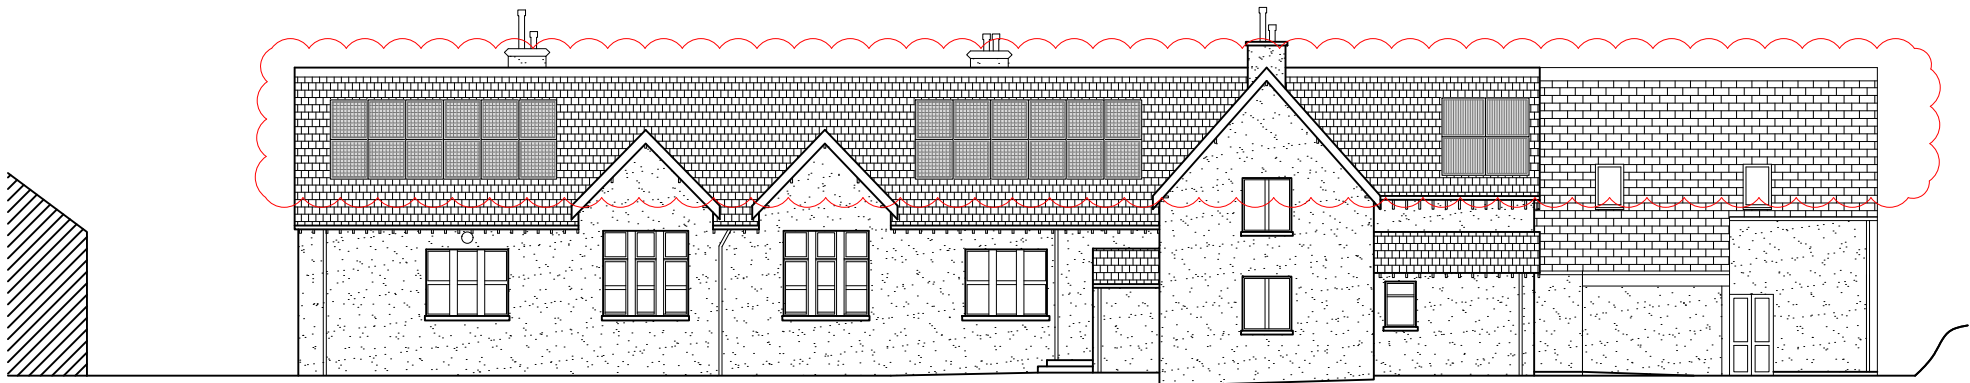

NORTH WEST ELEVATION



SOUTH EAST ELEVATION



rev.	description	date
A	Tender Revisions	05/03/21
B	Tender Revisions	29/04/21
C	Solar/thermal panels moved from hall roof to school roof	10/05/21

LEGEND

DO NOT SCALE FROM DRAWINGS. ALL DIMENSIONS SHOULD BE CHECKED ON SITE AND DISCREPANCIES NOTIFIED TO THE ARCHITECT.

© COPYRIGHT PROTECTED. THIS DOCUMENT AND ARTISTIC WORK IS PROTECTED UNDER THE LAW OF COPYRIGHT AND CANNOT BE REPRODUCED IN ANY FORM IN WHOLE OR IN PART WITHOUT THE WRITTEN CONSENT OF ARCHITECT/AUTHOR. ANDERSON ASSOCIATES CHARTERED ARCHITECT LTD. THE ARCHITECT SHALL NOT BE LIABLE FOR THE CONSEQUENCES OF ANY MODIFICATIONS OTHER THAN BY OR WITH THE CONSENT OF THE ARCHITECT OR FOR ITS USE FOR ANY PURPOSE OTHER THAN THE PURPOSES FOR WHICH IT WAS PREPARED.

THE ARCHITECT DOES NOT WARRANT THE PERFORMANCE, WORK, OR PRODUCTS OF OTHERS.

A

anderson associates

chartered architect ltd

project

CARLOWAY COMMUNITY CENTRE,
ISLE OF LEWIS,

description

PROPOSED ::

NW & SE ELEVATIONS

status

TENDER ISSUE

scale

1:100 @A1
1:200 @A3

date

JAN 2021

drawn

IS

checked

DC

drawing no.


CCA/316/P05C DRAFT

CARLOWAY COMMUNITY CENTRE, ISLE OF LEWIS

PROPOSED :: NE & SW ELEVATIONS



NORTH EAST ELEVATION

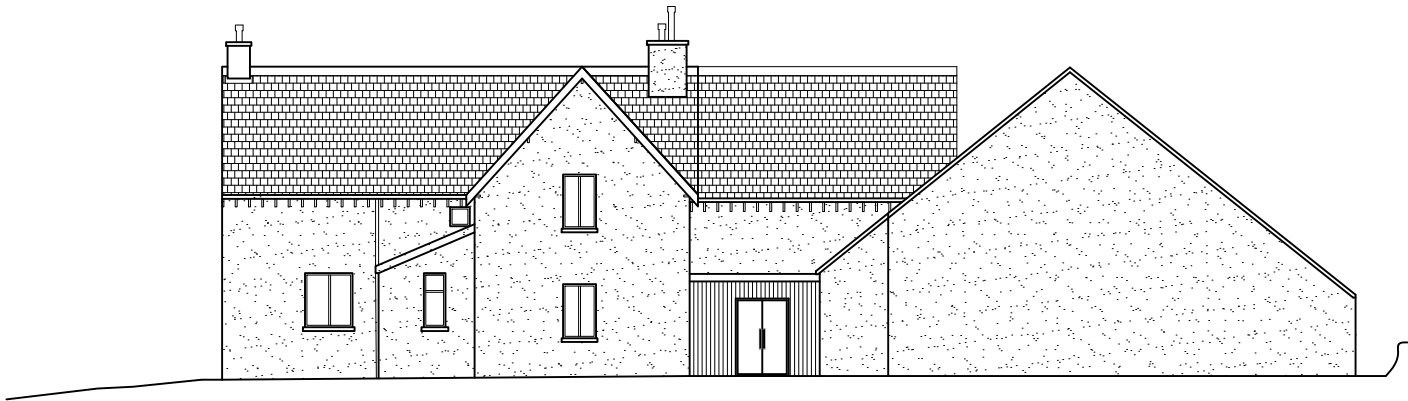


SOUTH WEST ELEVATION




rev.	description		date
A	Tender Revisions		05/03/21
B	Tender Revisions		29/04/21

CARLOWAY COMMUNITY CENTRE, ISLE OF LEWIS


PROPOSED :: SECTIONS SHEET 1 OF 2

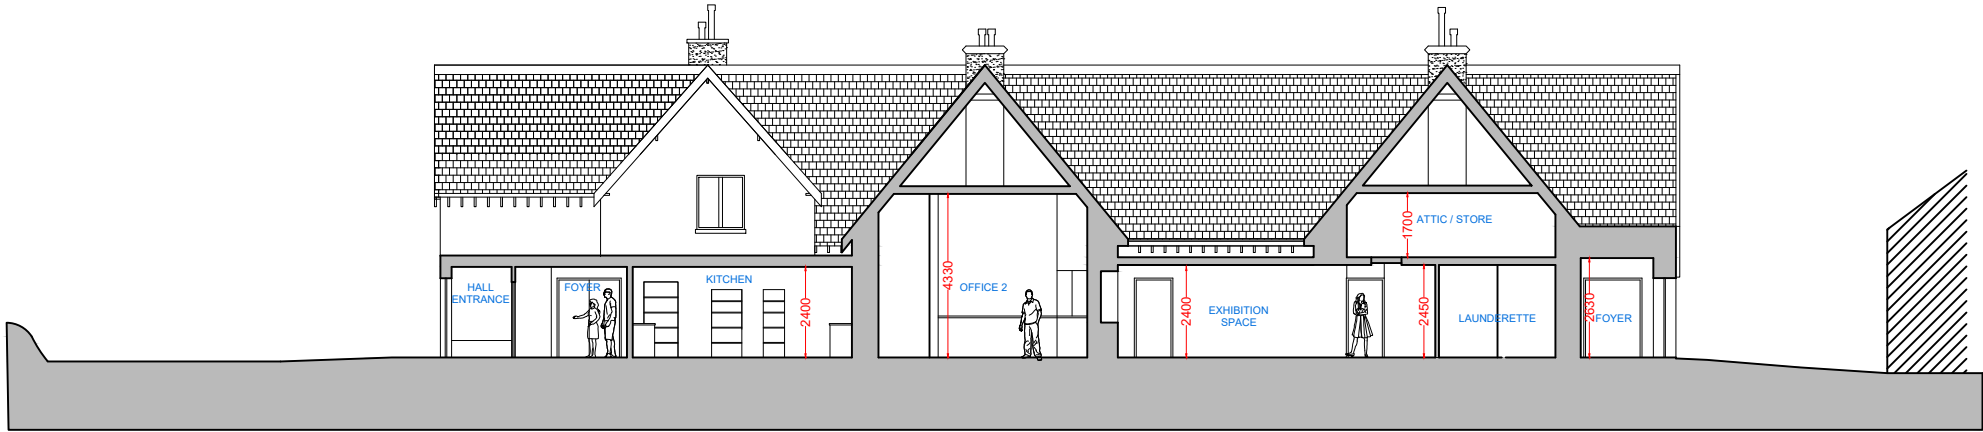

SECTION A-A

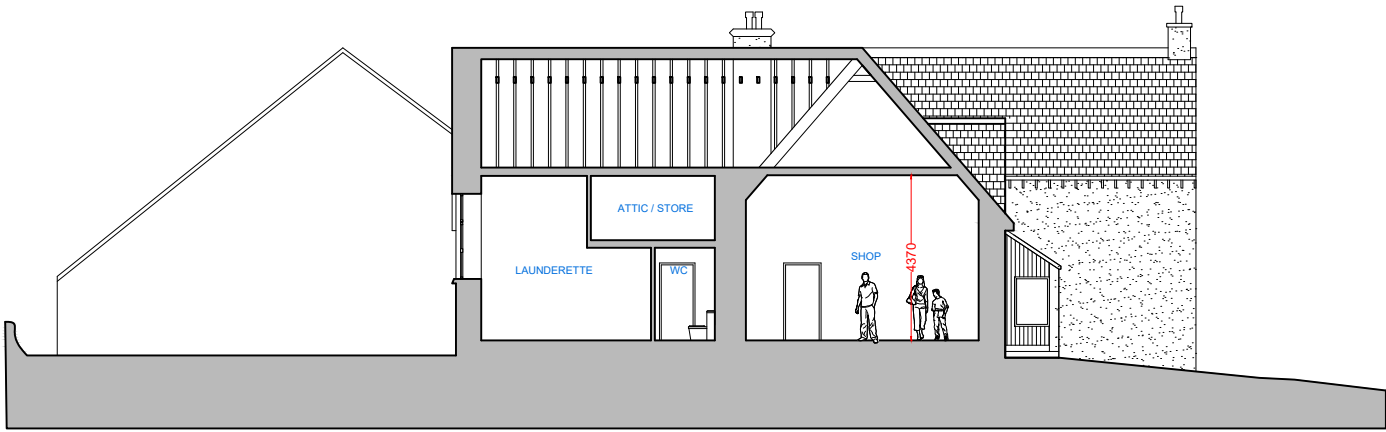

SECTION B-B

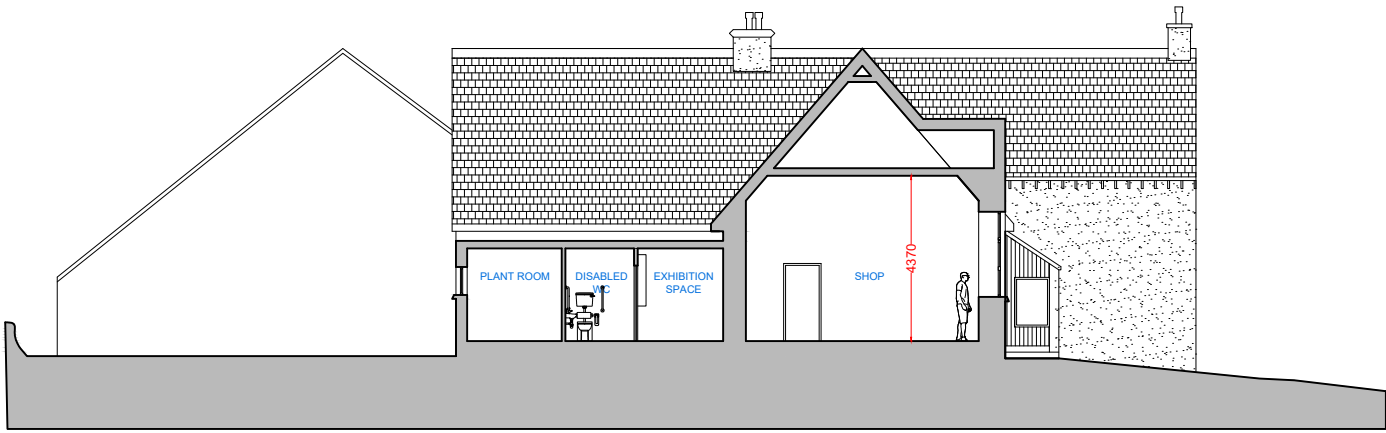


SECTION C-C




rev.	description	date
A	Tender Revisions	10/05/21
LEGEND		
DO NOT SCALE FROM DRAWINGS. ALL DIMENSIONS SHOULD BE CHECKED ON SITE AND DISCREPANCIES NOTIFIED TO THE ARCHITECT.		
© COPYRIGHT PROTECTED. THIS DOCUMENT AND ARTISTIC WORK IS PROTECTED UNDER THE LAW OF COPYRIGHT AND CANNOT BE REPRODUCED IN ANY FORM IN WHOLE OR IN PART WITHOUT THE WRITTEN CONSENT OF ARCHITECT/AUTHOR. ANDERSON ASSOCIATES CHARTERED ARCHITECT LTD. THE ARCHITECT SHALL NOT BE LIABLE FOR THE CONSEQUENCES OF ANY MODIFICATIONS OTHER THAN BY OR WITH THE CONSENT OF THE ARCHITECT OR FOR ITS USE FOR ANY PURPOSE OTHER THAN THE PURPOSES FOR WHICH IT WAS PREPARED.		
THE ARCHITECT DOES NOT WARRANT THE PERFORMANCE, WORK, OR PRODUCTS OF OTHERS.		
<div><div><div>A</div><div>anderson associates</div><div>chartered architect ltd</div></div></div>		
project CARLOWAY COMMUNITY CENTRE, ISLE OF LEWIS,		
description PROPOSED :: SECTIONS SHEET 1 OF 2		
status TENDER ISSUE		
scale 1:100 @A1 1:200 @A3		date JAN 2021
		drawn IS
		checked DC
drawing no. CCA/316/P07A DRAFT		

CARLOWAY COMMUNITY CENTRE, ISLE OF LEWIS


PROPOSED :: SECTIONS SHEET 2 OF 2

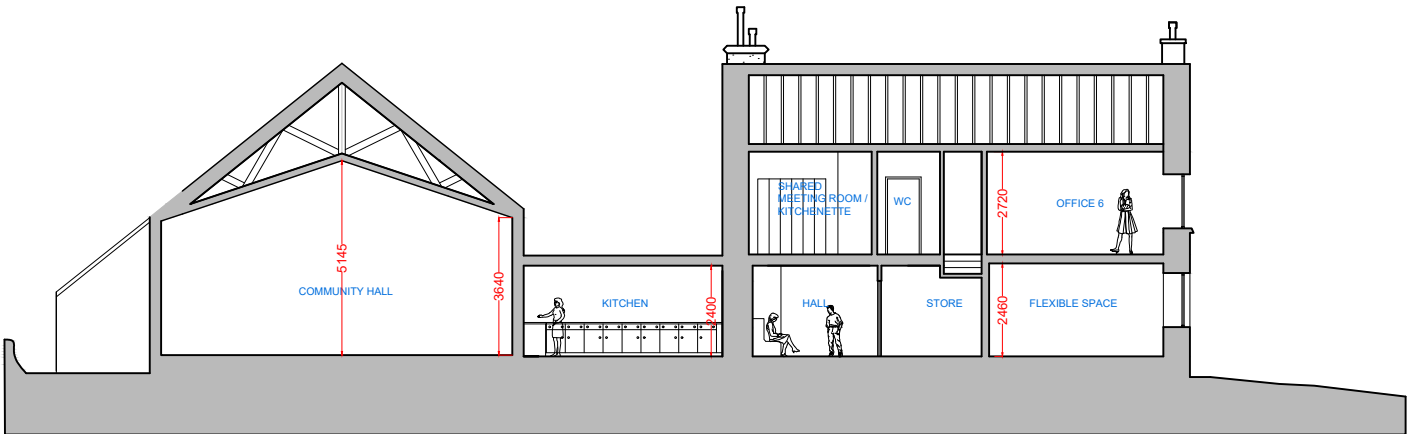

SECTION D-D

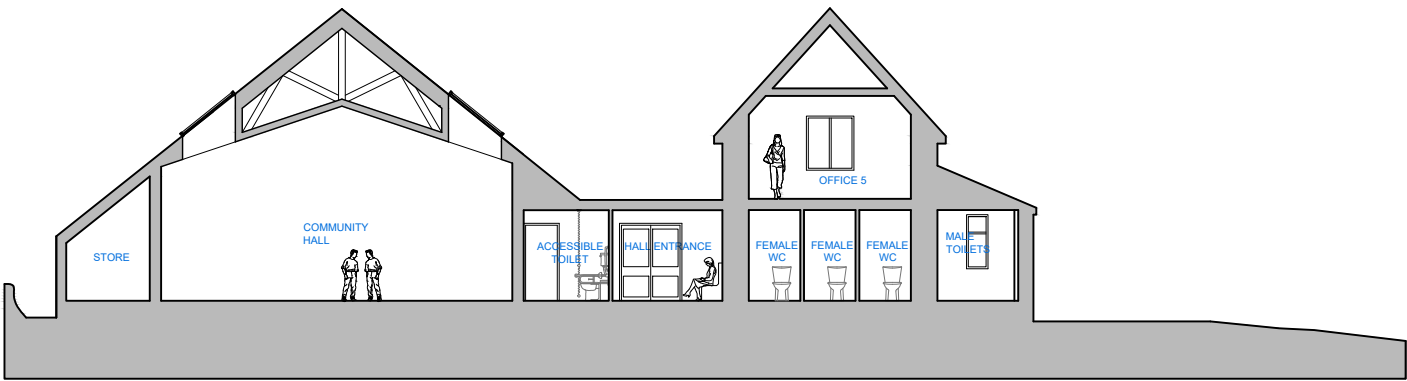

SECTION E-E

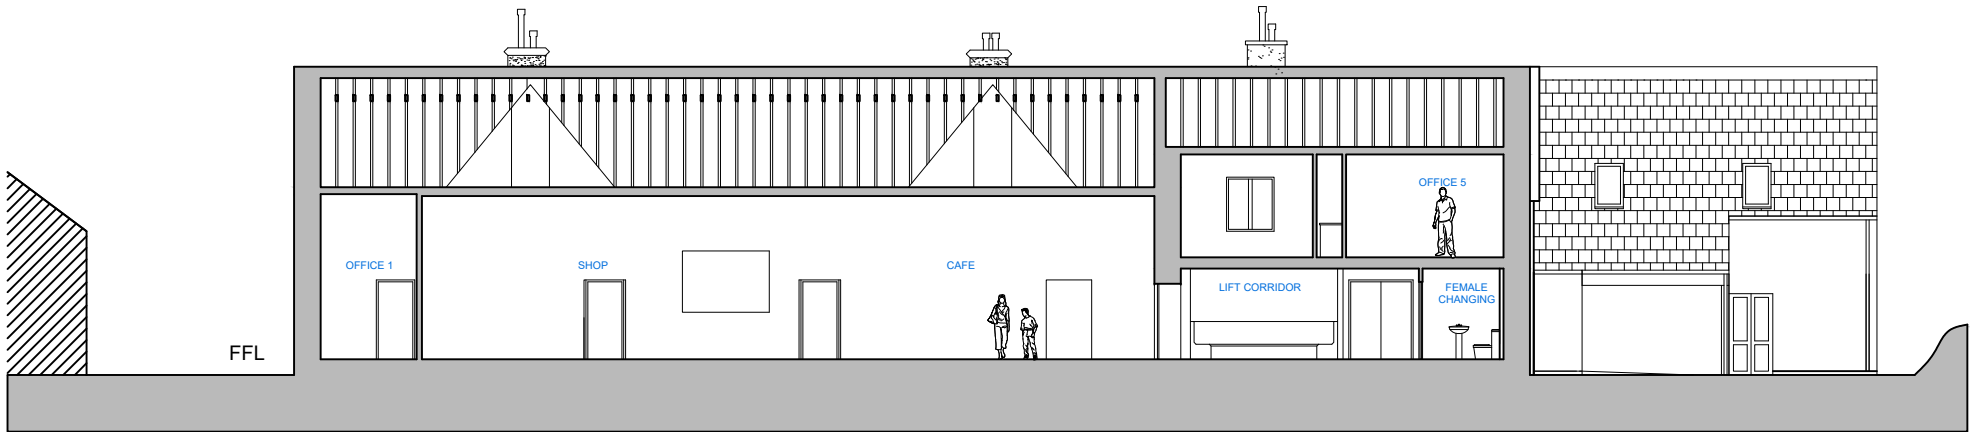

SECTION F-F



rev.	description	date
A	Tender Revisions	10/05/21

LEGEND

DO NOT SCALE FROM DRAWINGS. ALL DIMENSIONS SHOULD BE CHECKED ON SITE AND DISCREPANCIES NOTIFIED TO THE ARCHITECT.

© COPYRIGHT PROTECTED. THIS DOCUMENT AND ARTISTIC WORK IS PROTECTED UNDER THE LAW OF COPYRIGHT AND CANNOT BE REPRODUCED IN ANY FORM IN WHOLE OR IN PART WITHOUT THE WRITTEN CONSENT OF ARCHITECT/AUTHOR. ANDERSON ASSOCIATES CHARTERED ARCHITECT LTD. THE ARCHITECT SHALL NOT BE LIABLE FOR THE CONSEQUENCES OF ANY MODIFICATIONS OTHER THAN BY OR WITH THE CONSENT OF THE ARCHITECT OR FOR ITS USE FOR ANY PURPOSE OTHER THAN THE PURPOSES FOR WHICH IT WAS PREPARED.

THE ARCHITECT DOES NOT WARRANT THE PERFORMANCE, WORK, OR PRODUCTS OF OTHERS.

A

anderson associates

chartered architect ltd

project

CARLOWAY COMMUNITY CENTRE,
ISLE OF LEWIS,

description

PROPOSED ::

SECTIONS SHEET 2 OF 2

status

TENDER ISSUE

scale

1:100 @A1
1:200 @A3

date

JAN 2021

drawn

IS

checked



DC

drawing no.

CCA/316/P08D DRAFT

CARLOWAY COMMUNITY CENTRE, ISLE OF LEWIS

PROPOSED :: ROOF PLAN

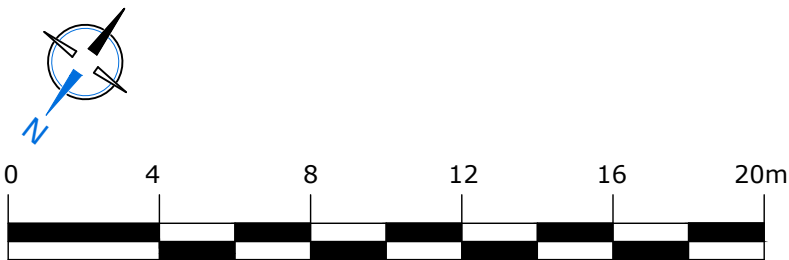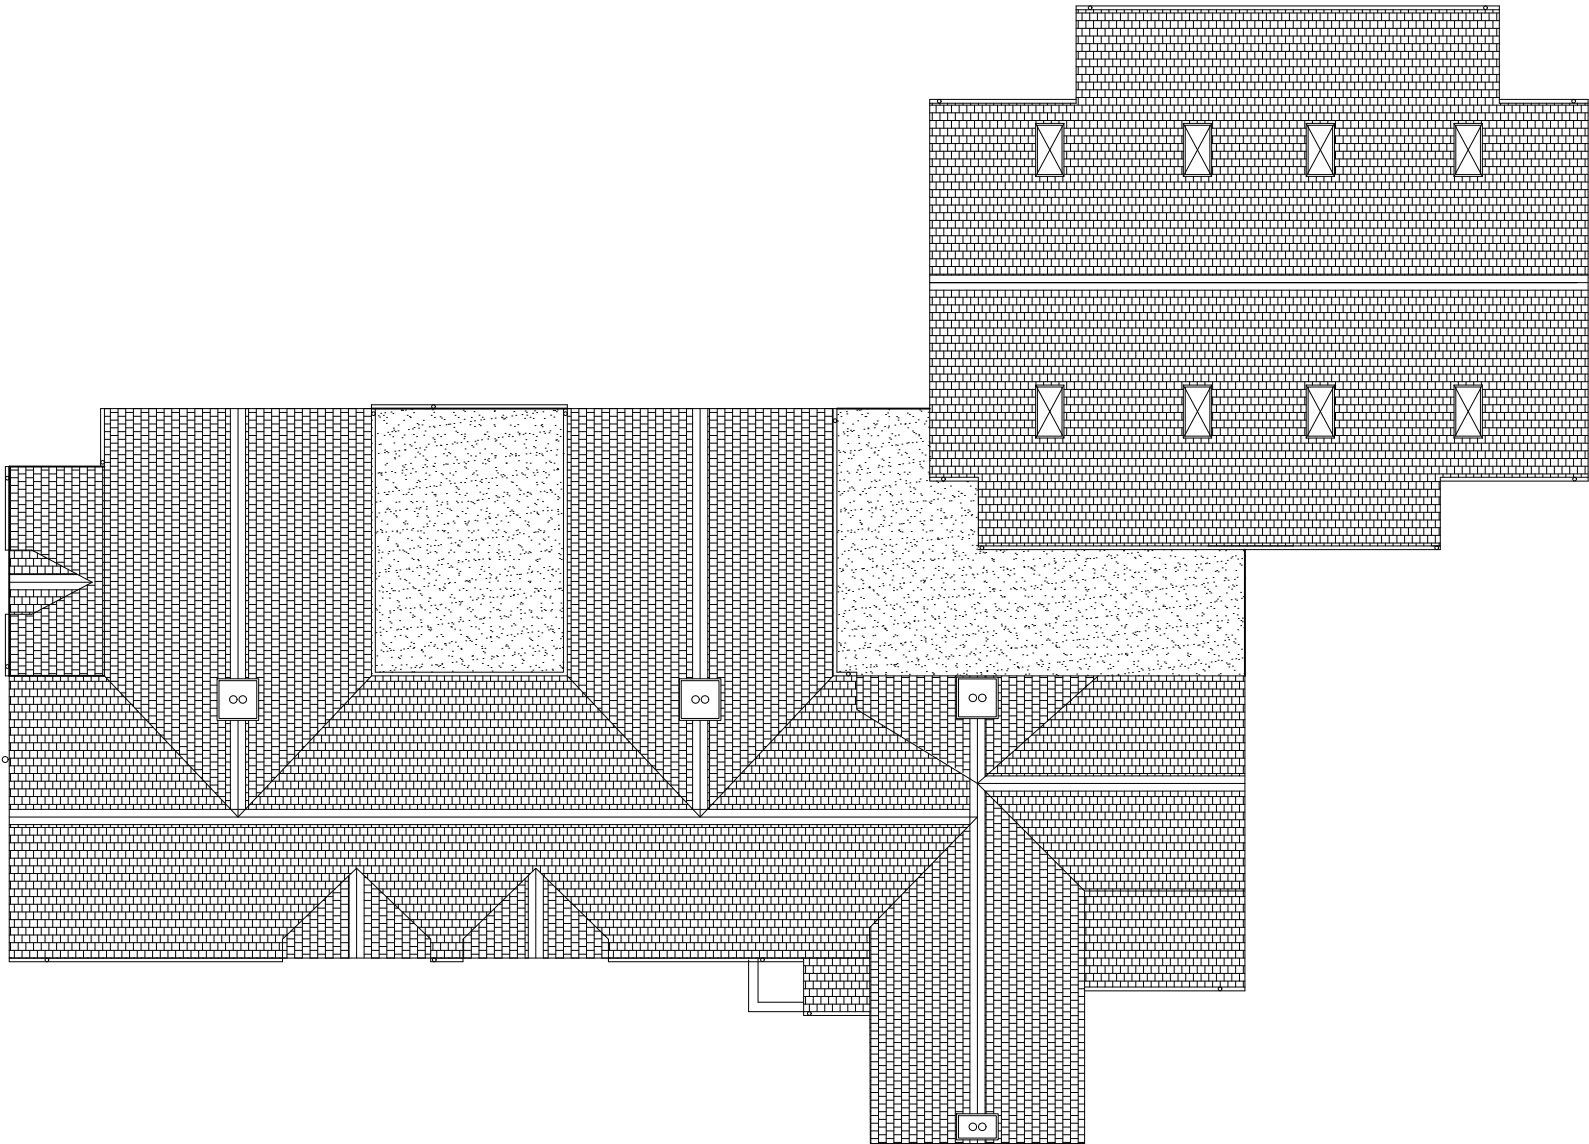

rev.	description	date
A	Tender Revisions	10/05/21
LEGEND		
<div>DO NOT SCALE FROM DRAWINGS. ALL DIMENSIONS SHOULD BE CHECKED ON SITE AND DISCREPANCIES NOTIFIED TO THE ARCHITECT.</div> <div>© COPYRIGHT PROTECTED. THIS DOCUMENT AND ARTISTIC WORK IS PROTECTED UNDER THE LAW OF COPYRIGHT AND CANNOT BE REPRODUCED IN ANY FORM IN WHOLE OR IN PART WITHOUT THE WRITTEN CONSENT OF ARCHITECT/AUTHOR. ANDERSON ASSOCIATES CHARTERED ARCHITECT LTD. THE ARCHITECT SHALL NOT BE LIABLE FOR THE CONSEQUENCES OF ANY MODIFICATIONS OTHER THAN BY OR WITH THE CONSENT OF THE ARCHITECT OR FOR ITS USE FOR ANY PURPOSE OTHER THAN THE PURPOSES FOR WHICH IT WAS PREPARED.</div> <div>THE ARCHITECT DOES NOT WARRANT THE PERFORMANCE, WORK, OR PRODUCTS OF OTHERS.</div>		
<div><div><div>A</div><div>anderson associates</div><div>chartered architect ltd</div></div><div>project</div><div>CARLOWAY COMMUNITY CENTRE, ISLE OF LEWIS,</div></div>		
<div><div>description</div><div>PROPOSED ::</div><div>ROOF PLAN</div></div>		
<div><div>status</div><div>TENDER ISSUE</div></div>		
<div><div><div>scale</div><div>1:100 @A1</div><div>1:200 @A3</div></div><div><div>date</div><div>JAN 2021</div><div><div>drawn</div><div>IS</div></div><div><div>checked</div><div>DC</div></div></div></div>		
<div><div>drawing no.</div><div>CCA/316/P09A DRAFT</div></div>		